
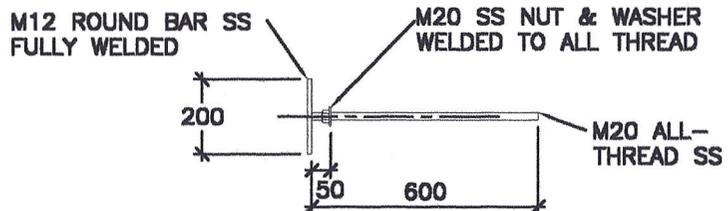
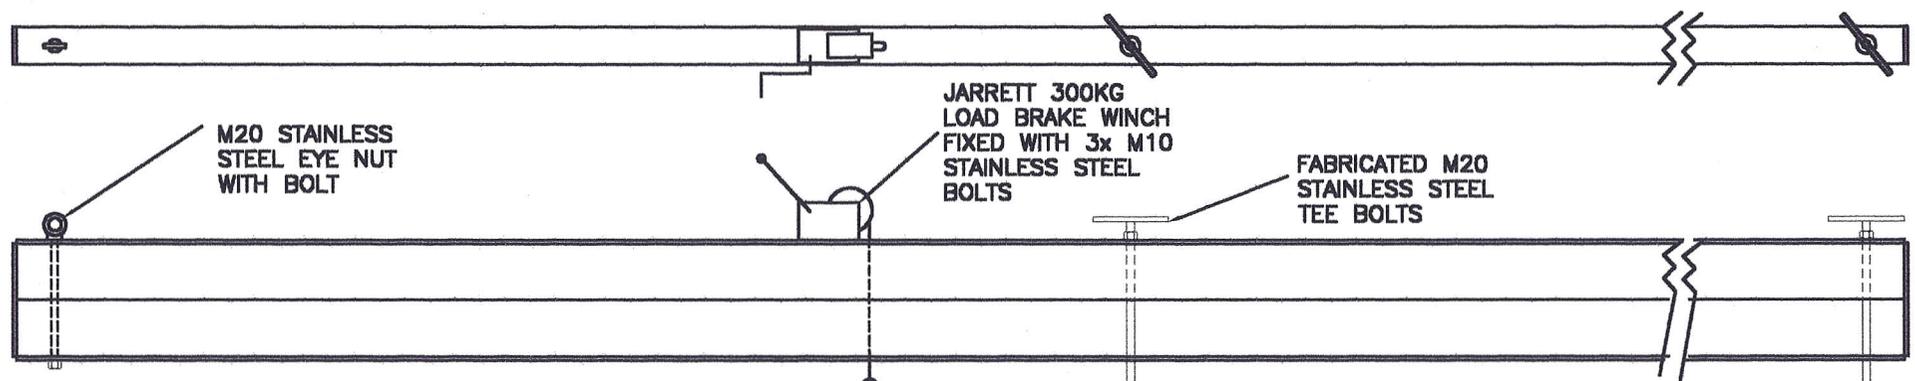
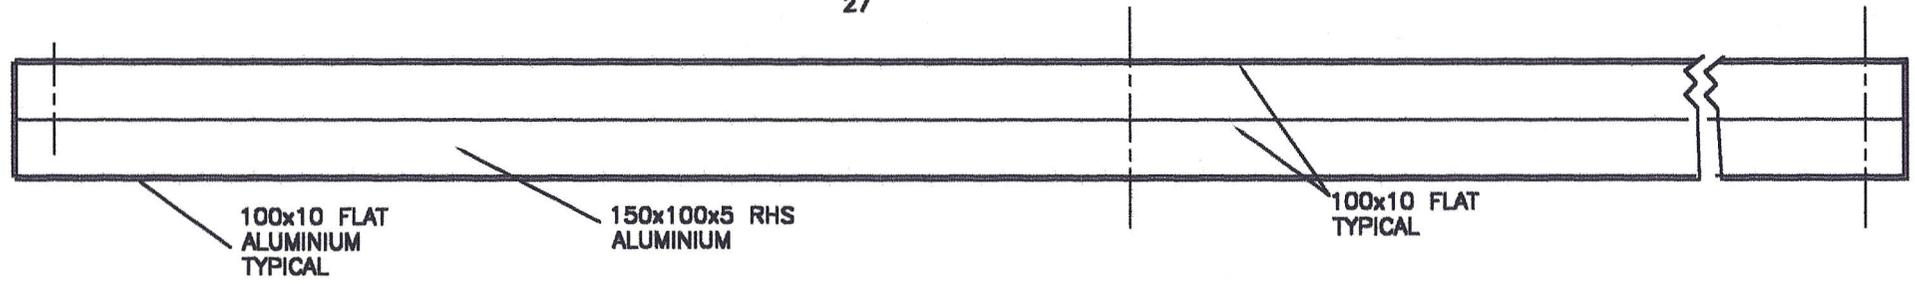


COPYRIGHT ALL RIGHTS RESERVED

6000

DO NOT SCALE

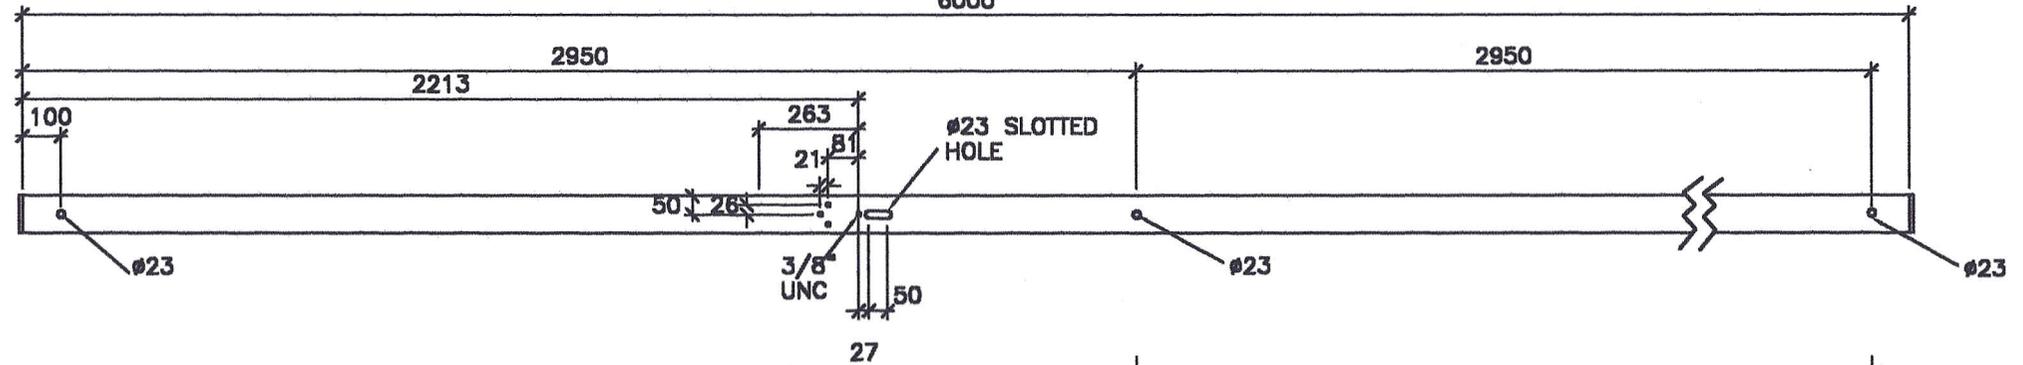

NOTE:  
 -ALL STRUCTURE IS FULLY WELDED WITH A NOMINAL FILLET OF 5mm  
 -ALL EXTRUSIONS ARE OF GRADE 6063-T5 OR EQUIVALENT.  
 -FILLER ALLOY IS GRADE 5356  
 -ALL FASTENERS ARE CORROSION RESISTANT STAINLESS STEEL.  
 -ALL BOLT THREADS ARE TO BE TREATED WITH ANTI-SIEZE OR EQUIVALENT LUBRICATING COMPOUND, PRIOR TO FASTENING.

MARINE DOCK SYSTEMS  
PTY LTD

SYDNEY CATCHMENT  
AUTHORITY  
WARRAGAMBA

PONTOON RELOCATION  
LIFTING BEAM



SCALE	N.T.S.	DWG	<b>A4-2723</b>	
DRAWN	JPM	REV	B	26,6,03
DATE	12,2,02	CHK		APP'D