



DECKING
90x45 KDF7
TREATED PINE
HAZARD LEVEL 3
TREATMENT

WHALER
100x50 F17 SAWN
HARDWOOD

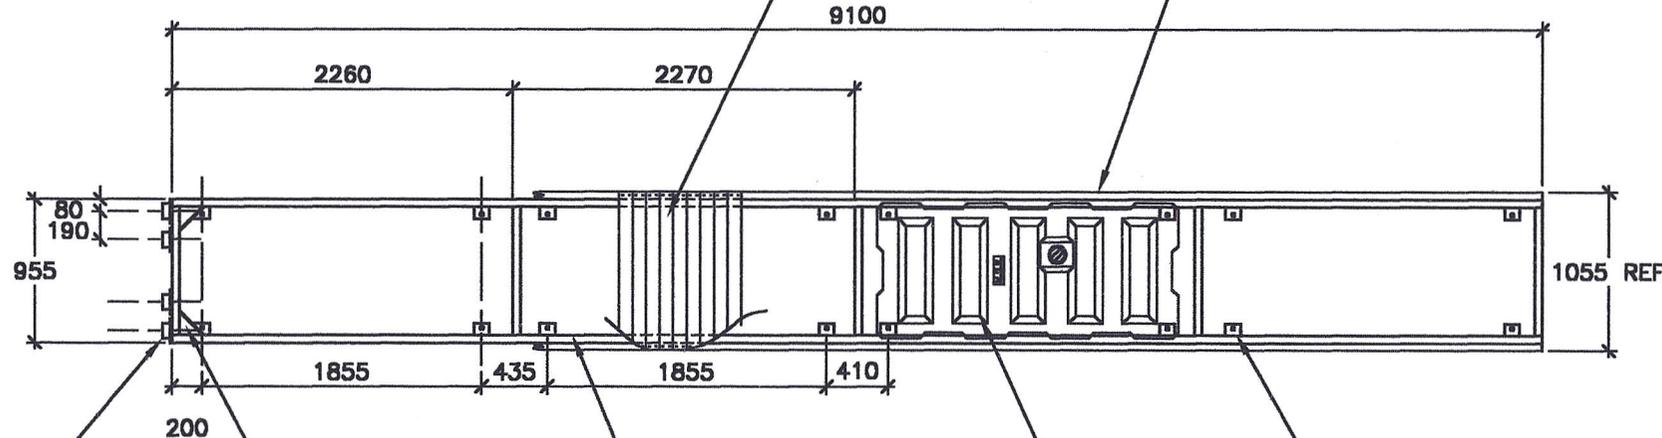

PLAN

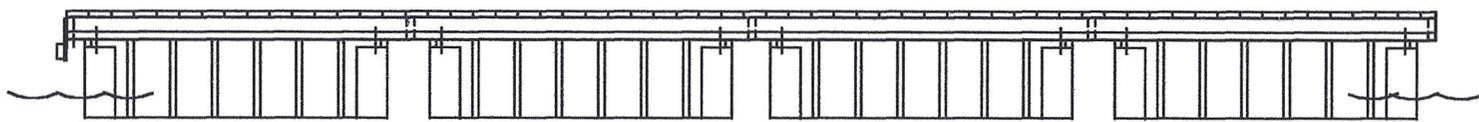

PROFILE

DECK AREA 9.60m²
APPROX. WEIGHT 690kg

- NOTE:
- ALL STRUCTURE IS FULLY WELDED WITH A NOMINAL FILLET OF 5mm
 - ALL EXTRUSIONS ARE OF GRADE 6063-T5 OR EQUIVALENT.
 - FILLER ALLOY IS GRADE 5356
 - ALL TIMBER IS TO BE PRESERVATIVE TREATED.
 - ALL FASTENERS ARE CORROSION RESISTANT STAINLESS STEEL.
 - ALL EXPOSED BOLTS ARE TO BE RECESSED INTO THE TIMBER BY COUNTER BORING.
 - ALL BOLT THREADS ARE TO BE TREATED WITH ANTI-SIEZE OR EQUIVALENT LUBRICATING COMPOUND, PRIOR TO FASTENING.
 - THIS DRAWING IS FOR A PONTOON OF TYPICAL DESIGN. ENGINEERING EVALUATION SHOULD BE PERFORMED FOR THE PONTOONS SUITABILITY FOR EACH PARTICULAR INSTALLATION.

**MARINE DOCK SYSTEMS
PTY LTD**

9.1m x 1.05m FINGER
4 x 900L FLOATS

FINGER-2710



SCALE	N.T.S.	DWG	A4-2710	
DRAWN	JPM	REV	A	23,1,02
DATE	23,1,02	CHK		APP'D